


基準階 平面図 S=1/250

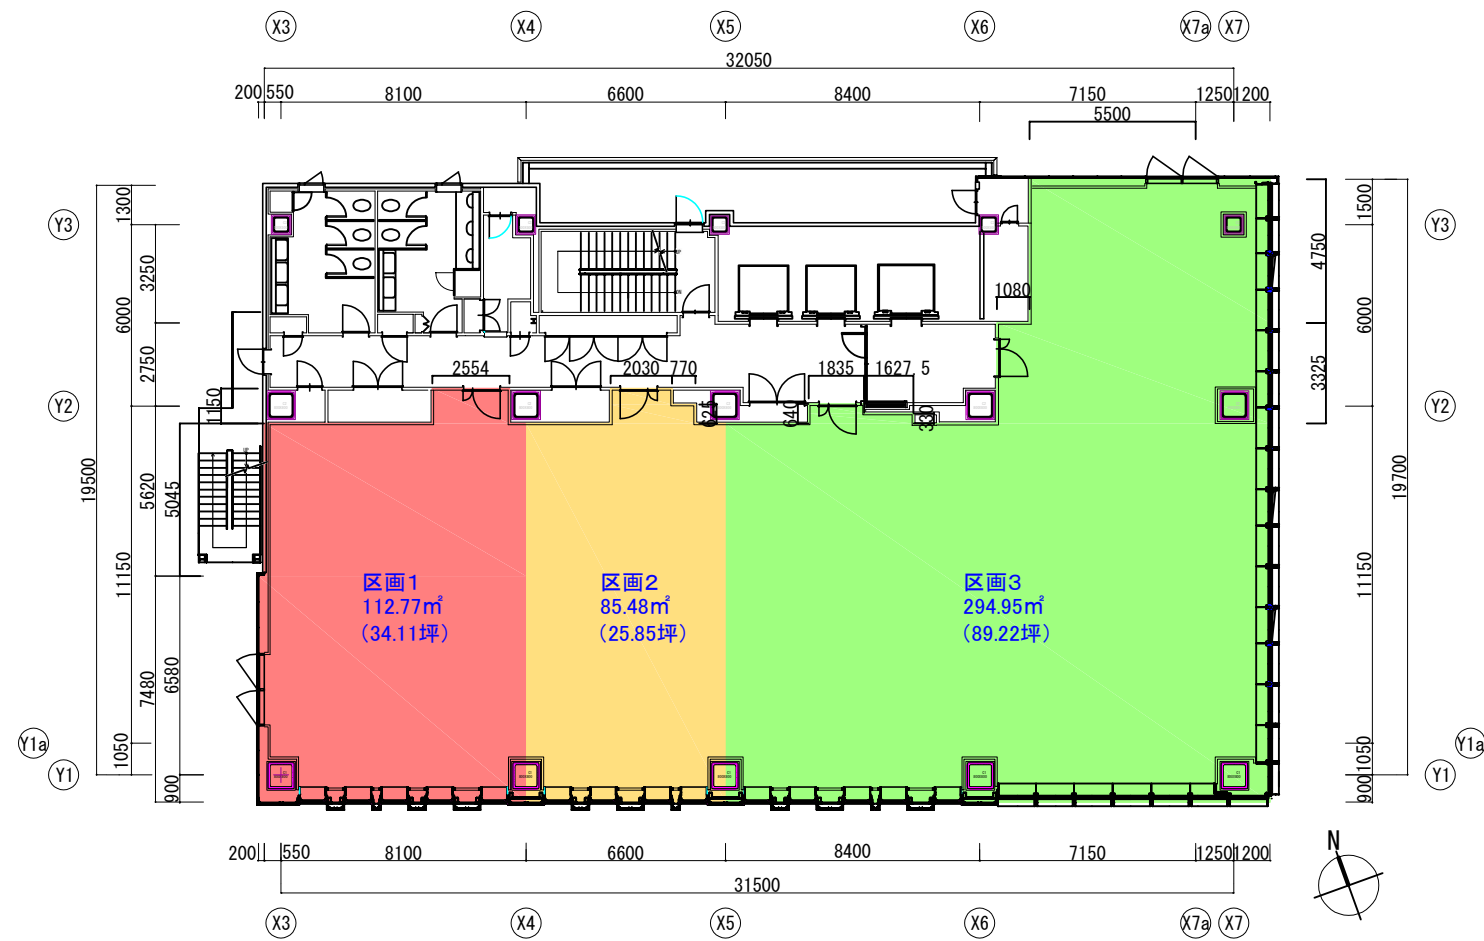

基準階 平面図 S=1/250